


2 BEDROOM, 2 STORY, DEED RESTRICTED UNIT @ WESTERN EDGE
1 FIRST FLOOR PLAN TYPE C 2
 1/8" = 1' - 0"

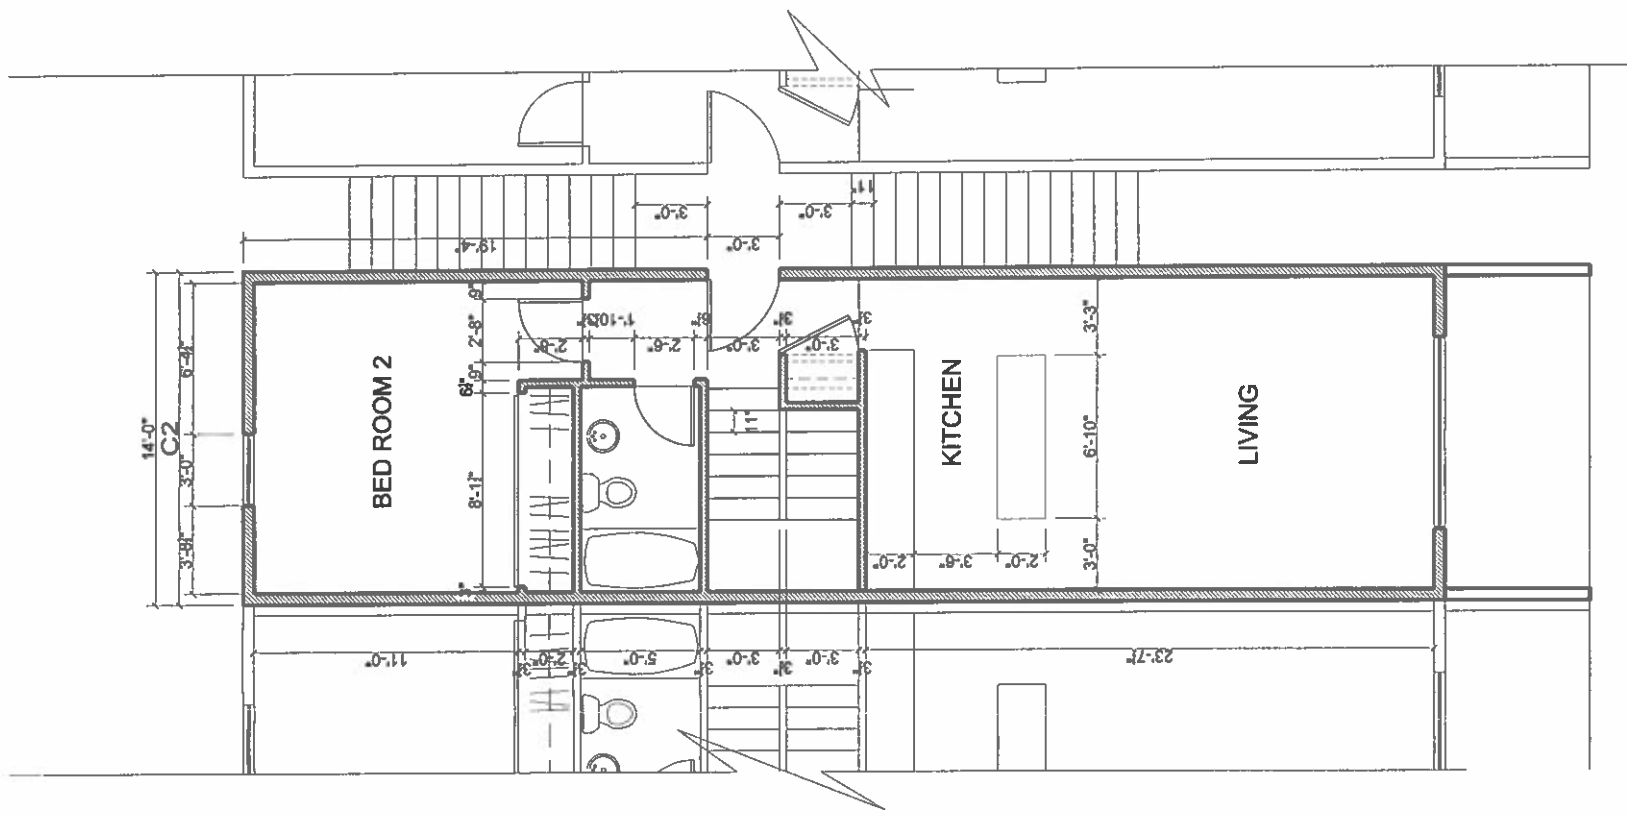

2 BEDROOM, 2 STORY, DEED RESTRICTED UNIT @ WESTERN EDGE
2 SECOND FLOOR PLAN TYPE C 2
 1/8" = 1' - 0"

UNITS 2, 34, 35

2.26.04	810 W SNOW KING AVE	YAMA DEVELOPMENT GROUP/ STEPHEN DYNIA ARCHITECTS PC PO Box 4356 1135 Maple Way Jackson, WY 83001 T: 307 733 3766 F: 307 733 1762 www.dynia.com	A 14
---------	---------------------	--	------

All rights reserved. The use of these plans & specifications shall be restricted to the original site for which they were prepared & publication thereof is expressly limited to such use. Reproduction, publication or reuse by any method in whole or in part is prohibited. Title to the plans & specifications remain with STEPHEN DYNIA ARCHITECTS, P.C. Without prejudice, visual contact with these plans and specifications shall constitute prima facie evidence of the acceptance of these restrictions.